



PLAN VIEW

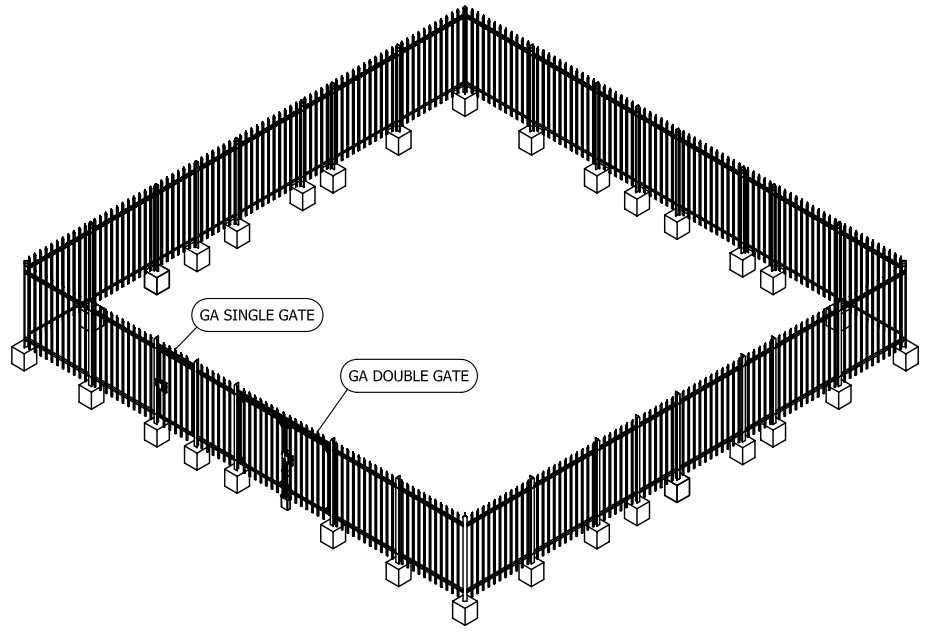


3D VIEW

D		DRN	KSRF	PRODUCT:	STDFN			
C		CHK	TRD.	TITLE:	GA. FENCE 14.00 M.			
B		APP	PK					
A	14/06/2010 (ORIGINAL)	ORIGINAL SCALE	1 : 100	@ A3 - DO NOT SCALE THIS PRINT	THIRD ANGLE PROJECTION U.N.O.	DRG.No	STDFN_212_1of3	
ISSUE								

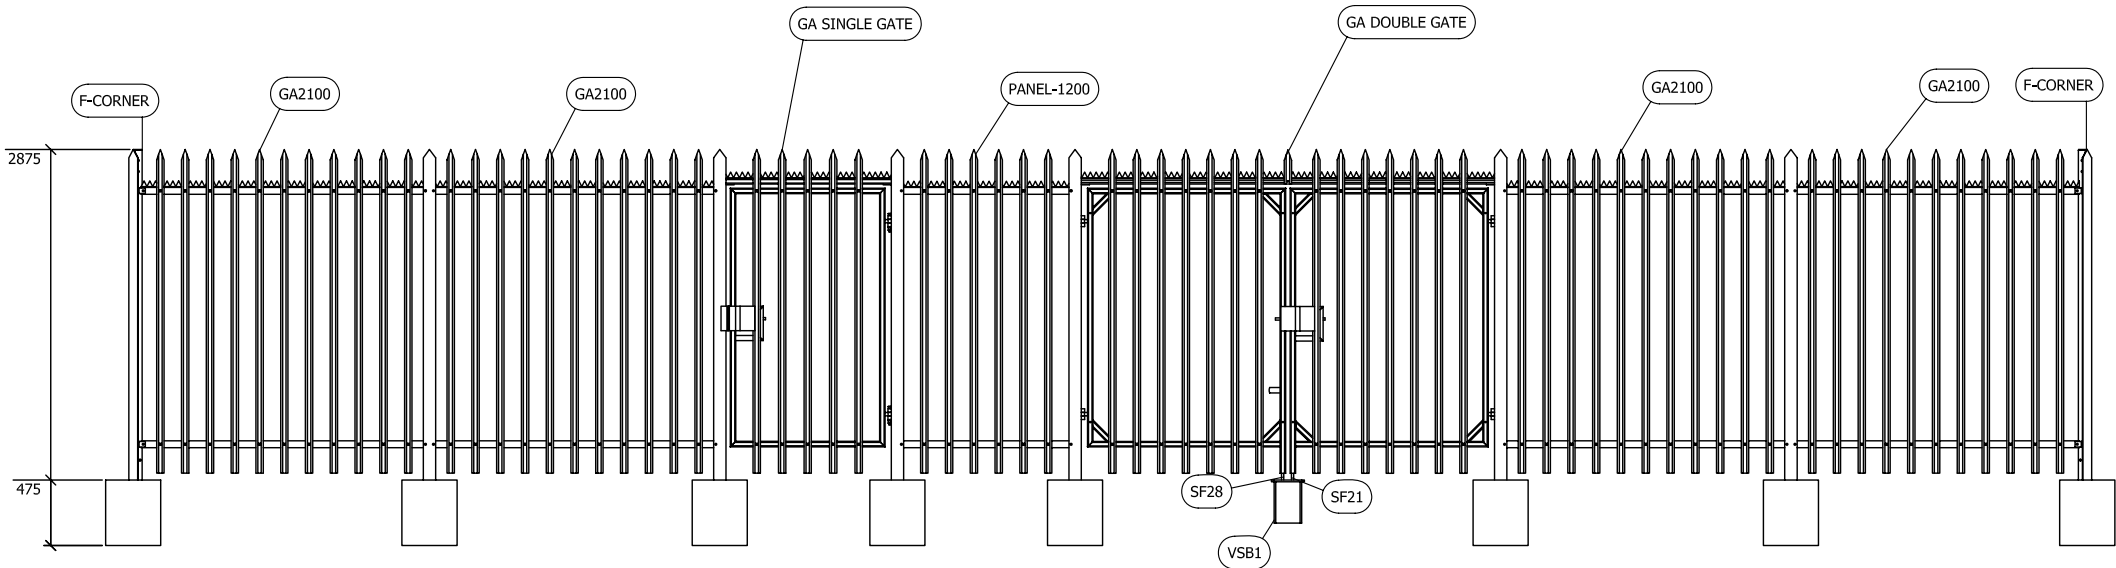


VIEW "A"

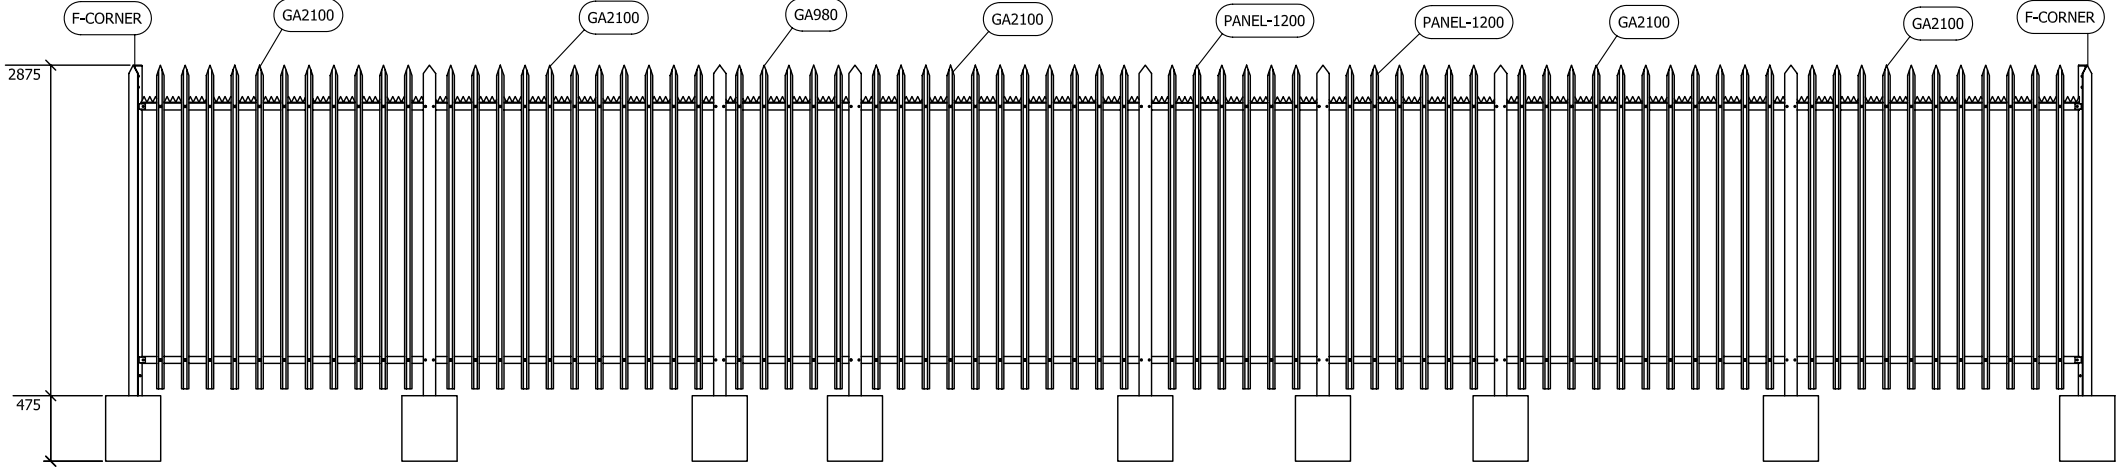


VIEW "C"

D		DRN	KSRF	PRODUCT:	STDFN			
C		CHK	TRD.	TITLE:	GA. FENCE 14.00 M. (VIEW "A") & (VIEW "C")			
B		APP	PK					
A	14/06/2010 (ORIGINAL)	ORIGINAL SCALE	1 : 100	@ A3 - DO NOT SCALE THIS PRINT	THIRD ANGLE PROJECTION U.N.O.	DRG.No	STDFN_212_2of3	
ISSUE								

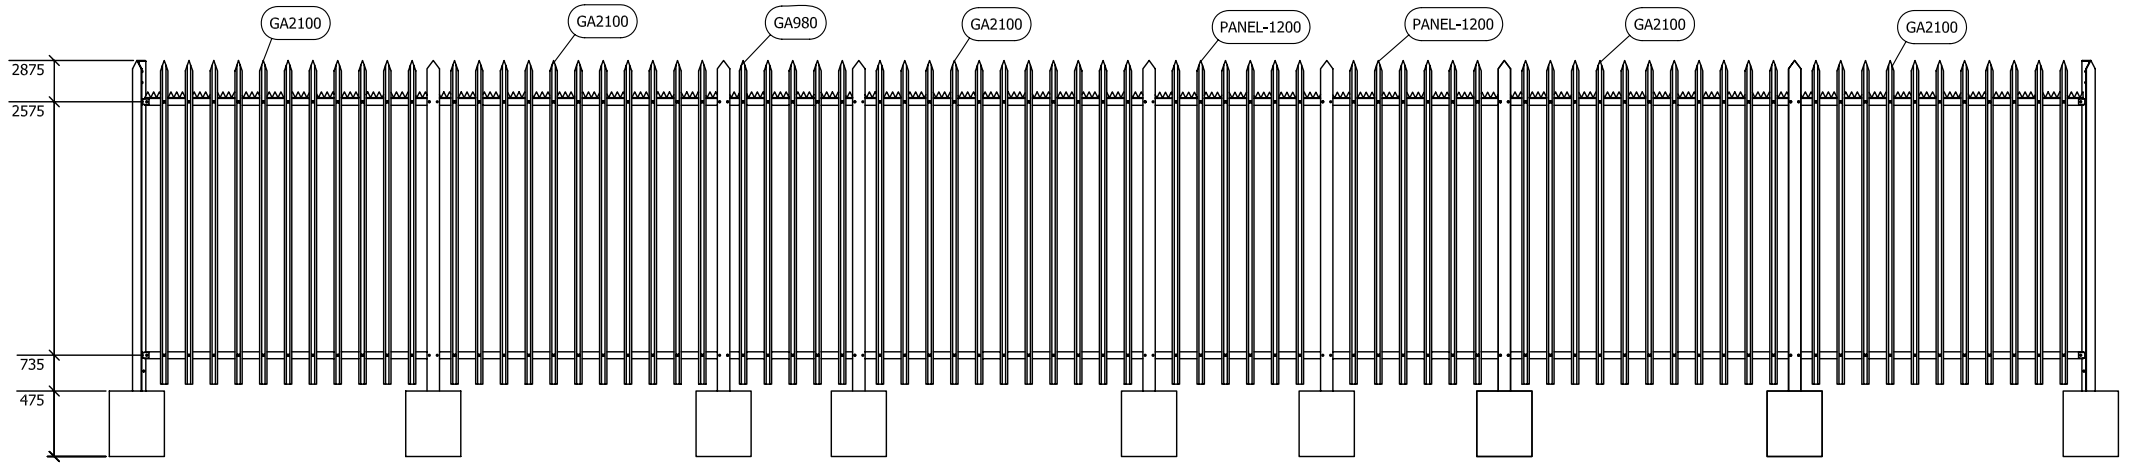


VIEW "B"

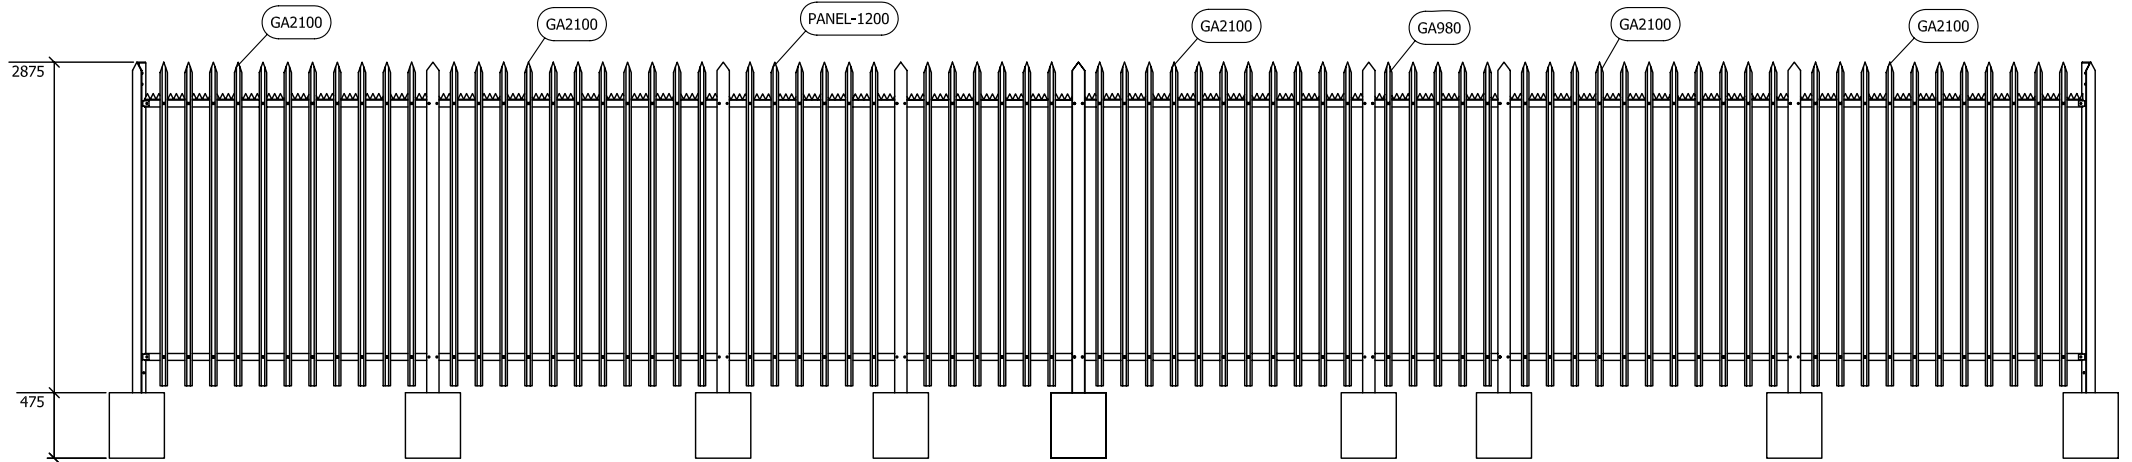


VIEW "D"


D		DRN	KSRF	PRODUCT:	STDFN			
C		CHK	TRD.	TITLE:	GA. FENCE 14.00 M. (VIEW "B") & (VIEW "D")			
B		APP	PK					
A	14/06/2010 (ORIGINAL)	ORIGINAL SCALE	1 : 100	@ A3 - DO NOT SCALE THIS PRINT	THIRD ANGLE PROJECTION U.N.O.	DRG.No	STDFN_212_3of3	
ISSUE								

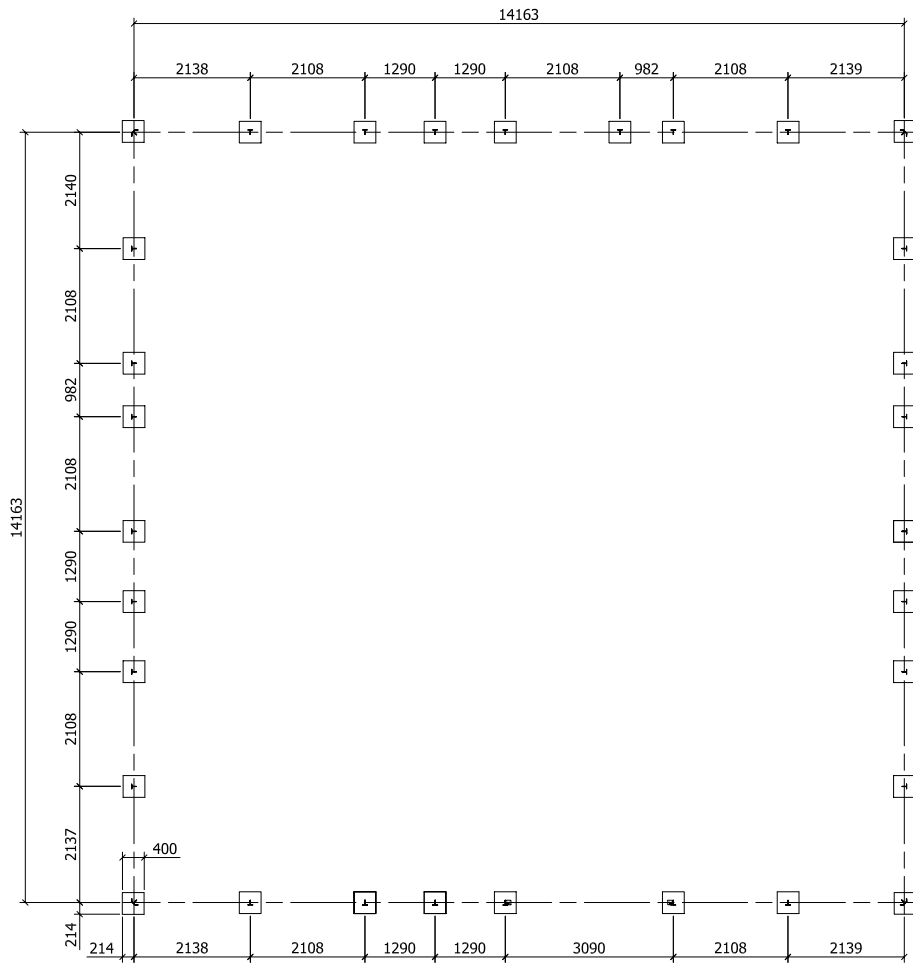

PLAN VIEW

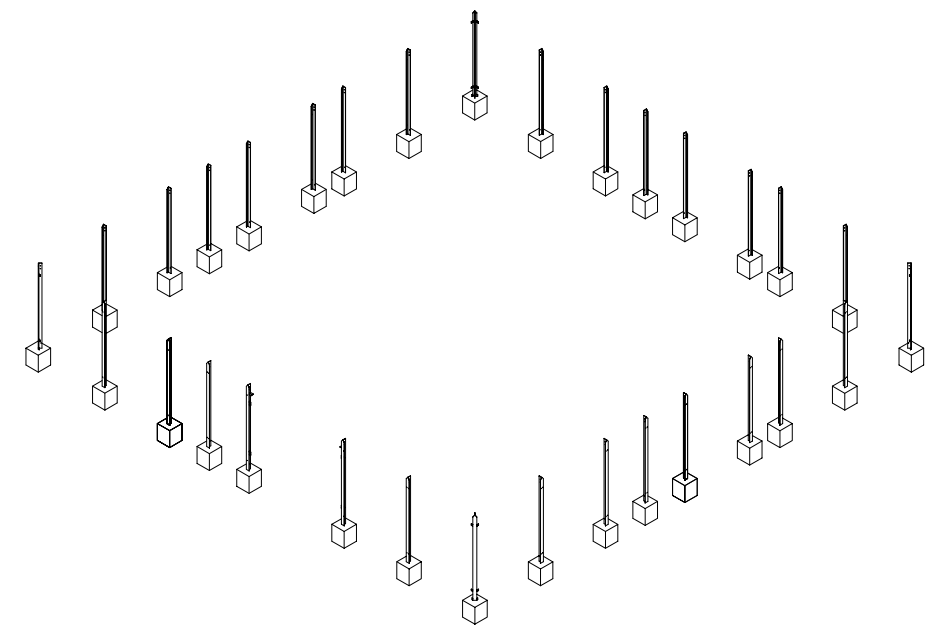

3D VIEW

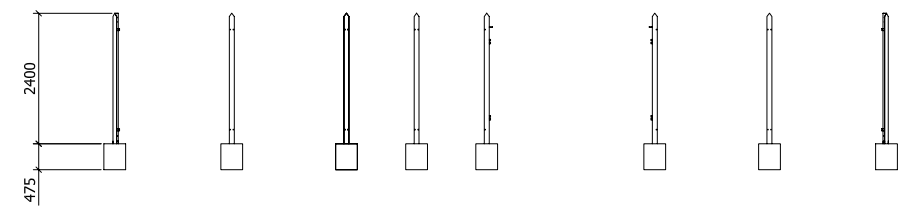

FRONT VIEW

D		DRN	KSRF	PRODUCT:	STDFN	
C		CHK	TRD.	TITLE:	GA. PLAN FOUNDATION 14.00 M.	
B		APP	PK			
A	09/07/2010 (ORIGINAL)	ORIGINAL SCALE	1 : 100	@ A3 - DO NOT SCALE THIS PRINT	THIRD ANGLE PROJECTION U.N.O.	DRG.No STDFN_FOUNDATION 14M
ISSUE						